


PLAN VIEW

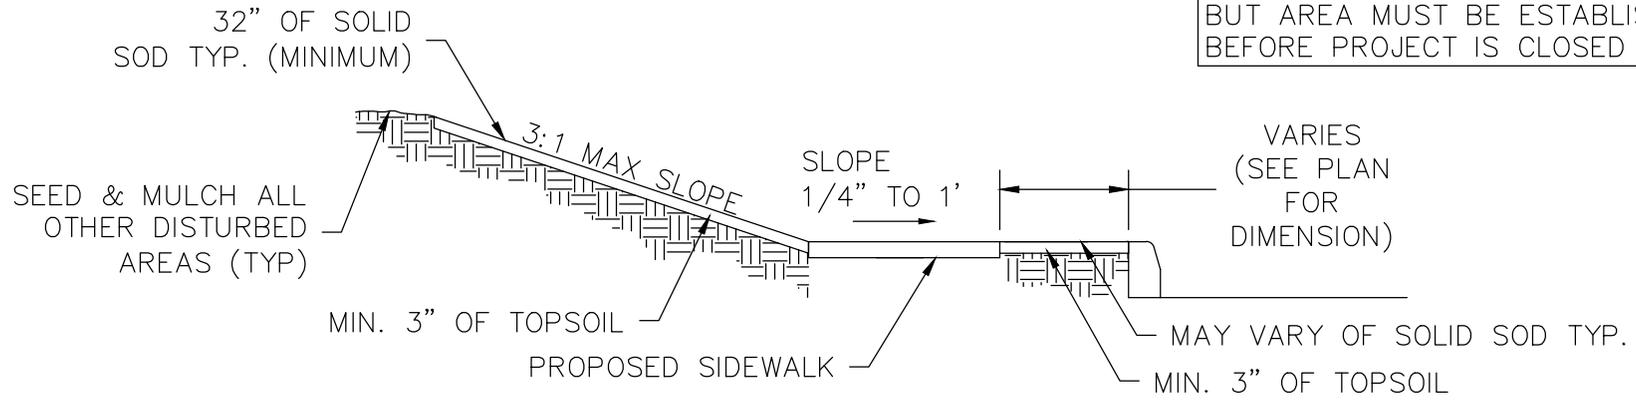

SECTION VIEW

5' SIDEWALK DETAIL (SEPARATED FROM CURB)
 (FOR CITY STREETS)
 NOT TO SCALE