


PLAN VIEW

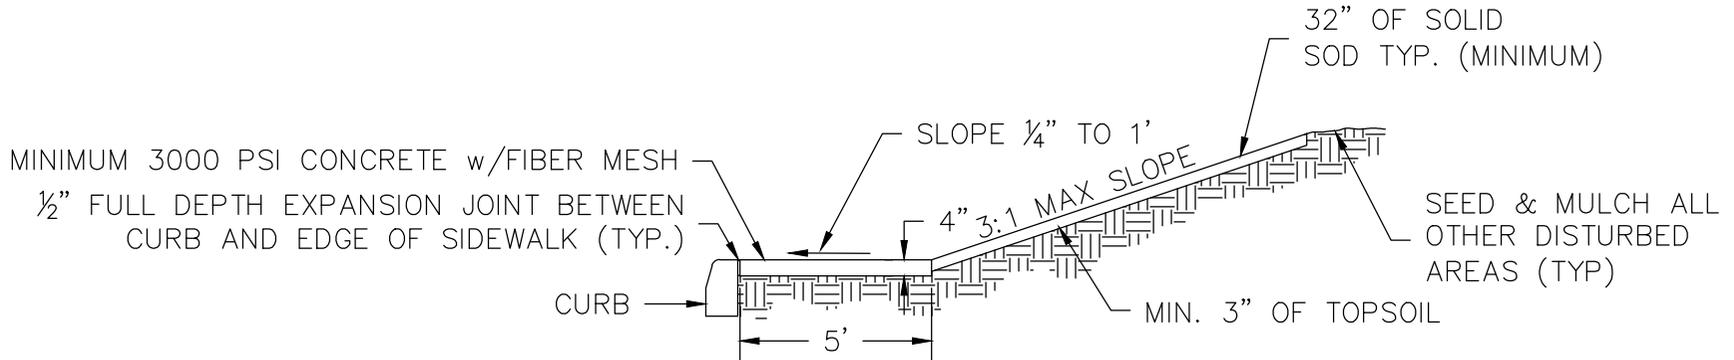

SECTION VIEW

5' SIDEWALK DETAIL (ON CURB)

NOT TO SCALE

DETAIL NO: 01-101

REV. DATE: 10.3.19